


TRIMTECH

ARCHITECTURAL DOORS, FRAMES & HARDWARE
1724 RINGWOOD AVE
SAN JOSE, CA 95131
PHONE: (408) 487-8660 FAX: (408) 487-8648

TRIM TECH INC

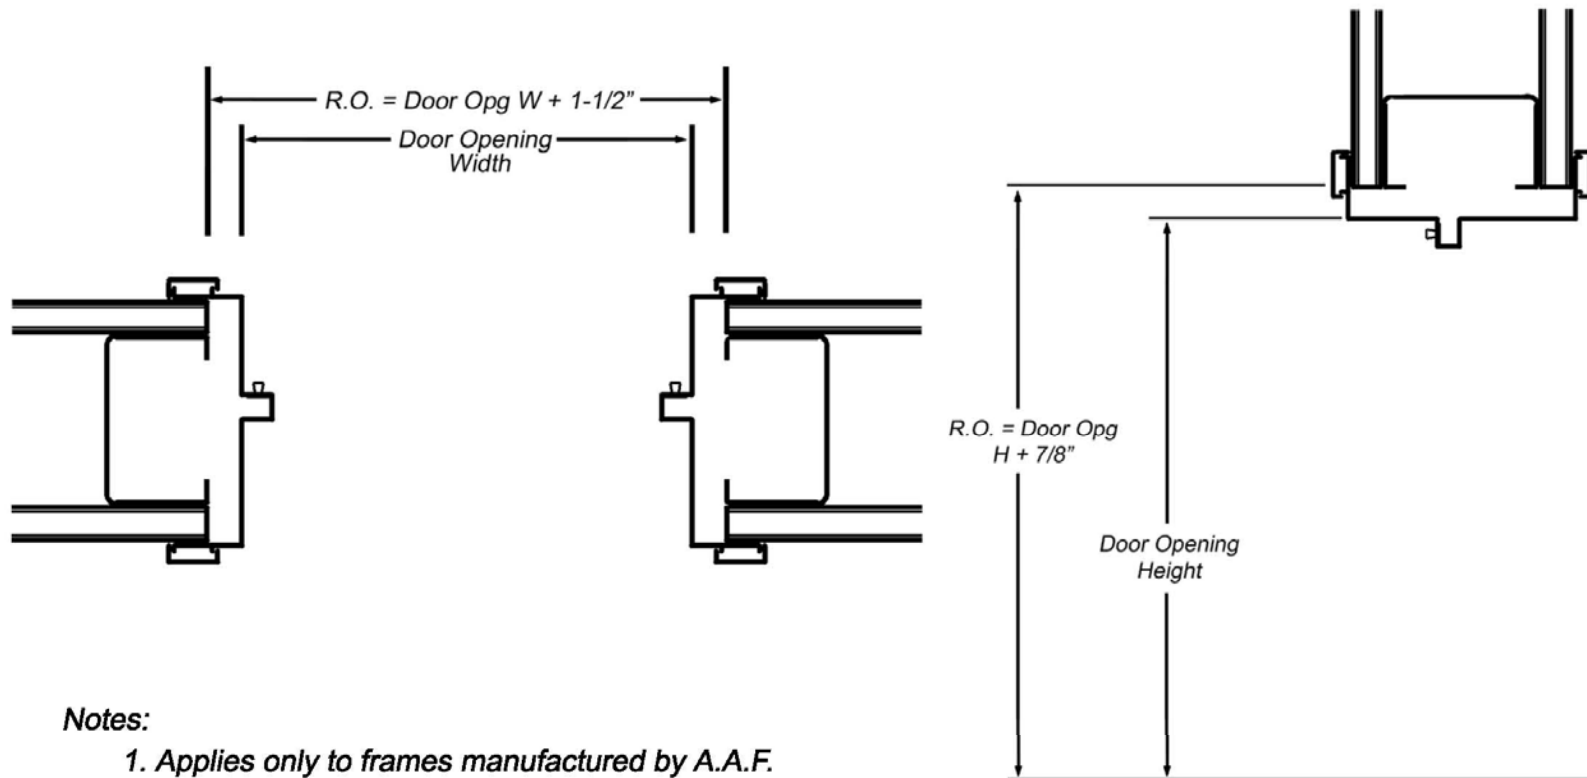

Notes:

1. Applies only to frames manufactured by A.A.F.

Aluminum Door Frame - Rough Opening

Date:

N.T.S.

Page 5