


TRIMTECH

ARCHITECTURAL DOORS, FRAMES & HARDWARE
 1724 RINGWOOD AVE
 SAN JOSE, CA 95131
 PHONE: (408) 487-8660 FAX: (408) 487-8648

TRIM TECH INC

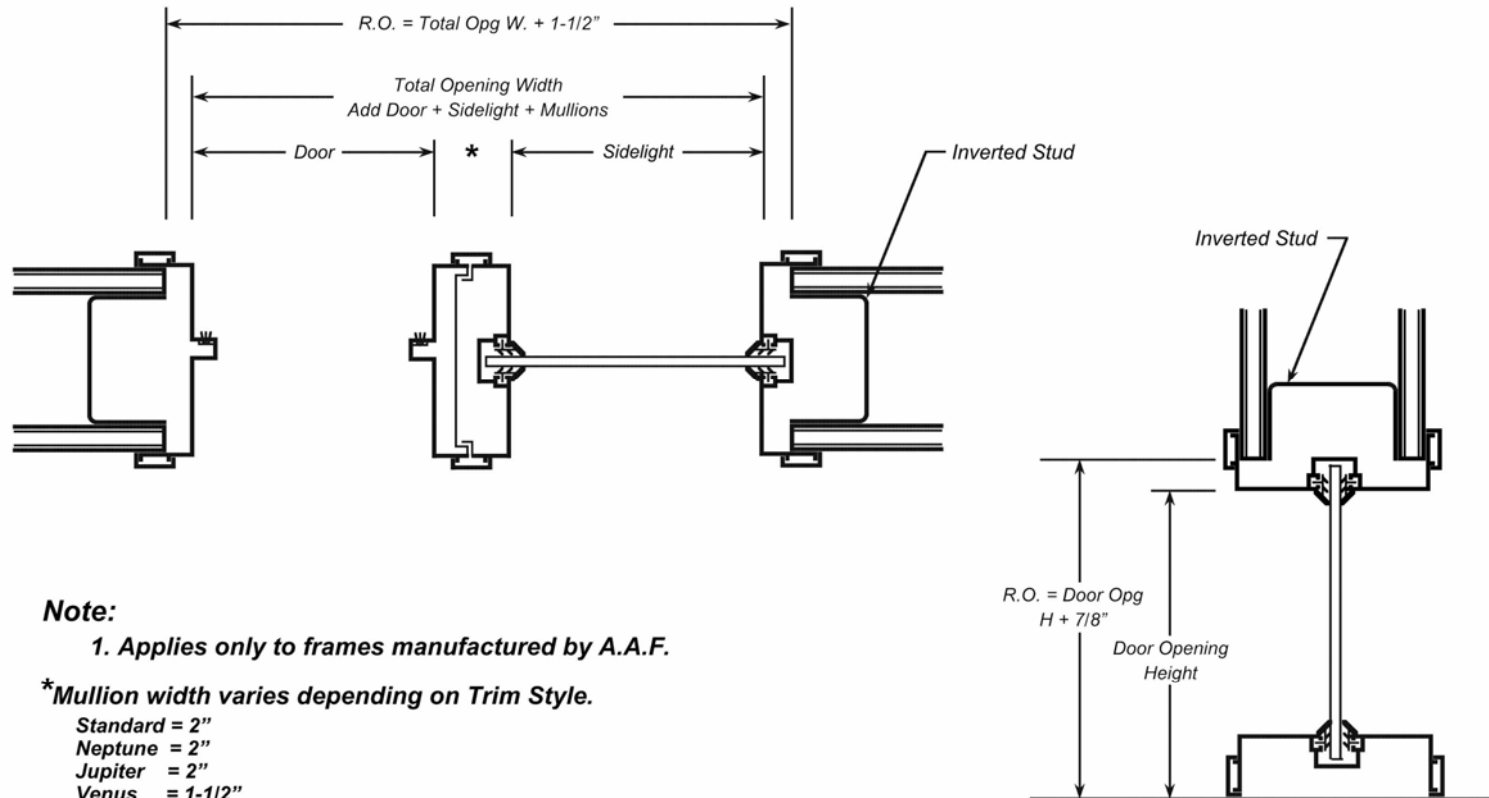

Note:

1. Applies only to frames manufactured by A.A.F.

*Mullion width varies depending on Trim Style.

- Standard = 2"
- Neptune = 2"
- Jupiter = 2"
- Venus = 1-1/2"