


TRIMTECH

ARCHITECTURAL DOORS, FRAMES & HARDWARE
1724 RINGWOOD AVE
SAN JOSE, CA 95131
PHONE: (408) 487-8660 FAX: (408) 487-8648

TRIM TECH INC

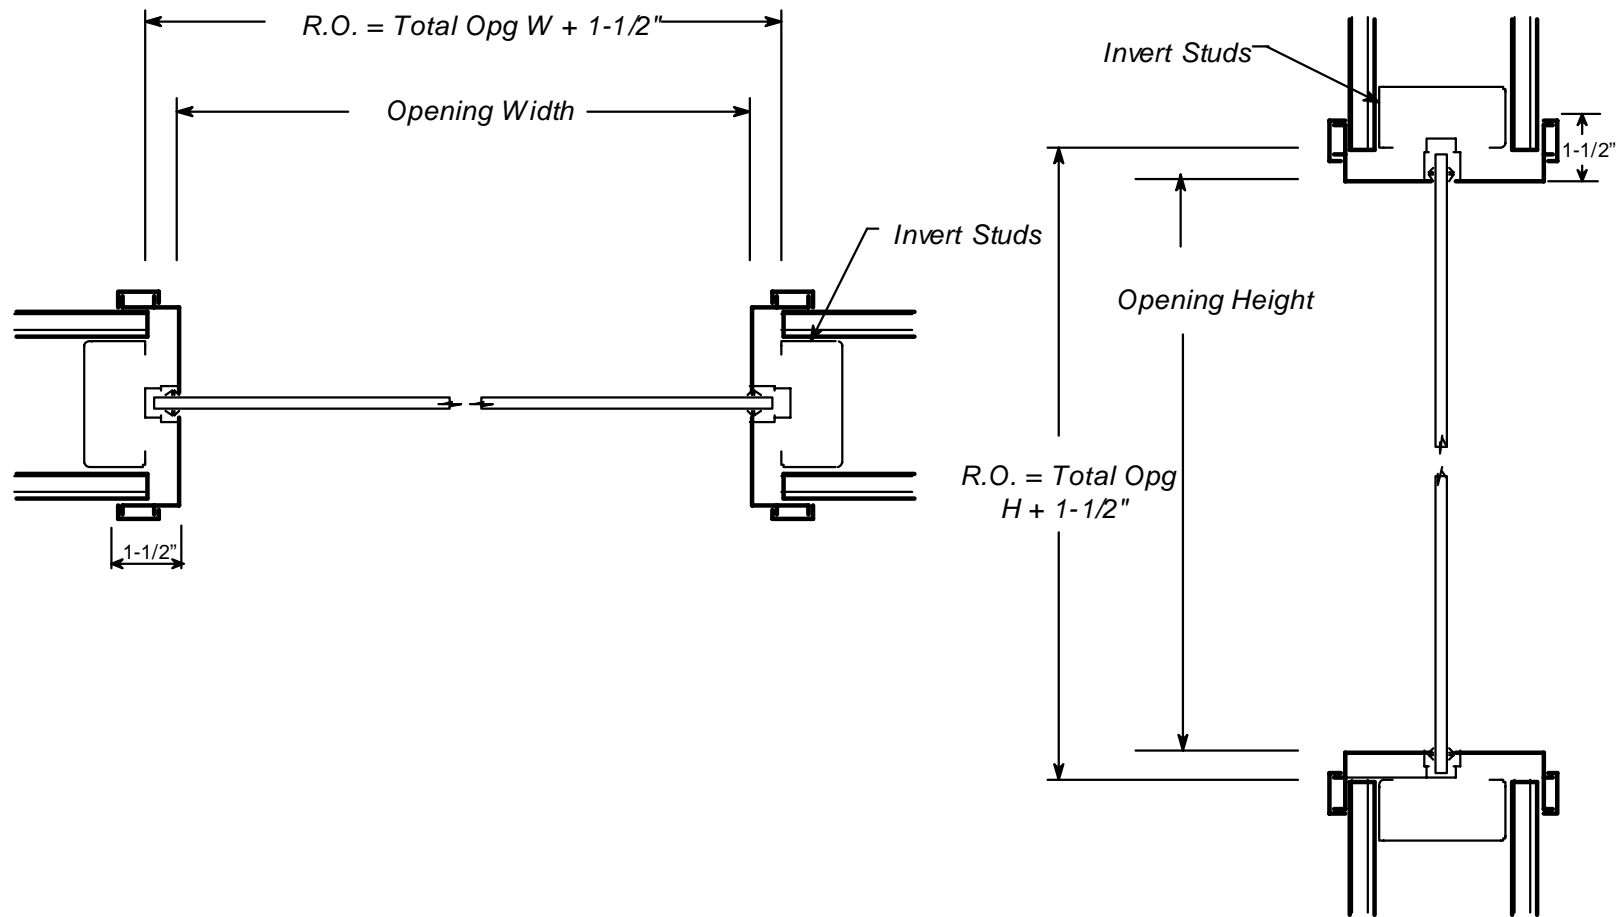

Aluminum Window Frame - Rough Opening

DATE:

SCALE: 3/4" = 1'

Page 4