


# TRIMTECH

ARCHITECTURAL DOORS, FRAMES & HARDWARE  
1724 RINGWOOD AVE  
SAN JOSE, CA 95131  
PHONE: (408) 487-8660 FAX: (408) 487-8648

**TRIM TECH INC**

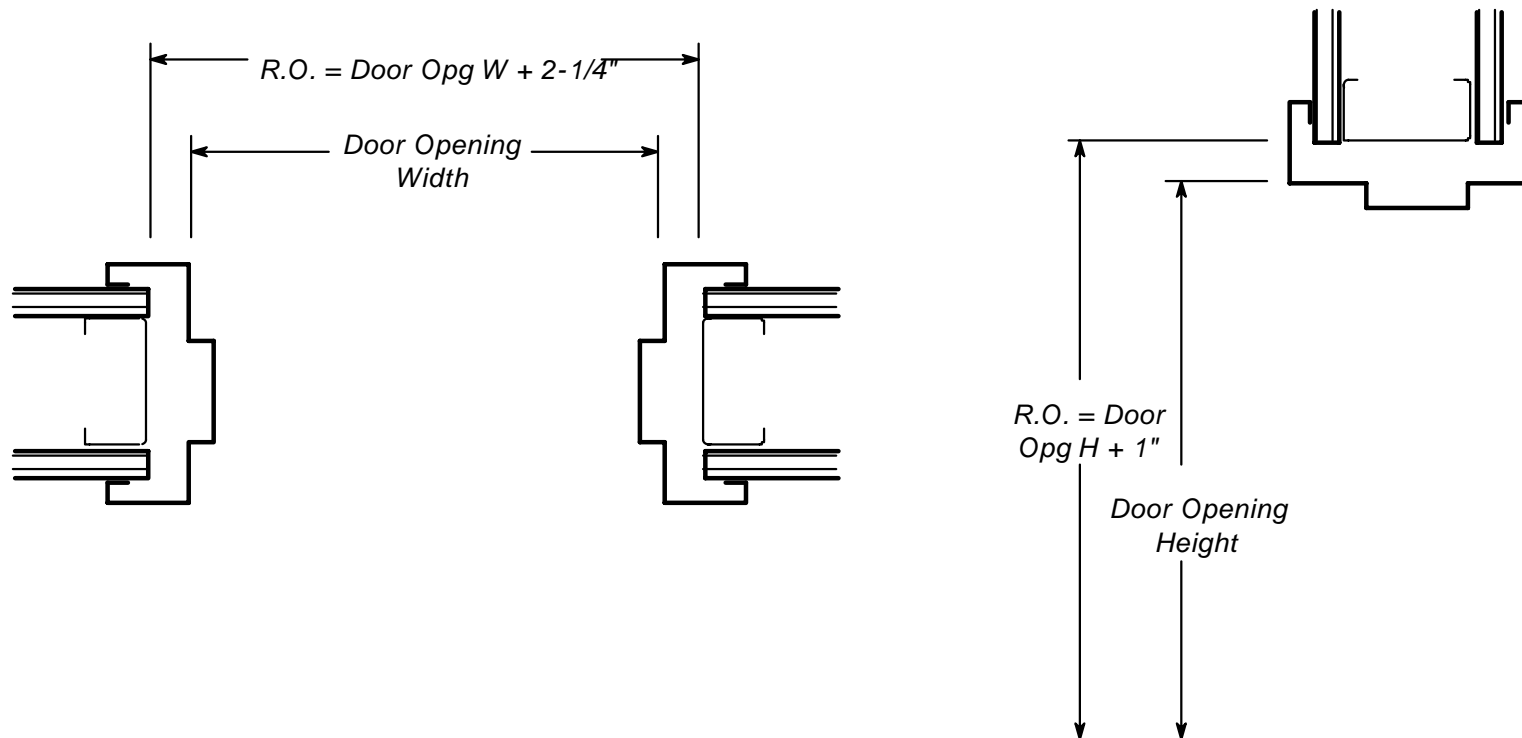

Notes:

1. Applies only to 2" face hollow metal frames.

**Knocked Down / Hollow Metal - Rough Opening**

DATE:

SCALE: 3/4" = 1'

Page 1