


TRIMTECH

ARCHITECTURAL DOORS, FRAMES & HARDWARE
 1724 RINGWOOD AVE
 SAN JOSE, CA 95131
 PHONE: (408) 487-8660 FAX: (408) 487-8648

TRIM TECH INC

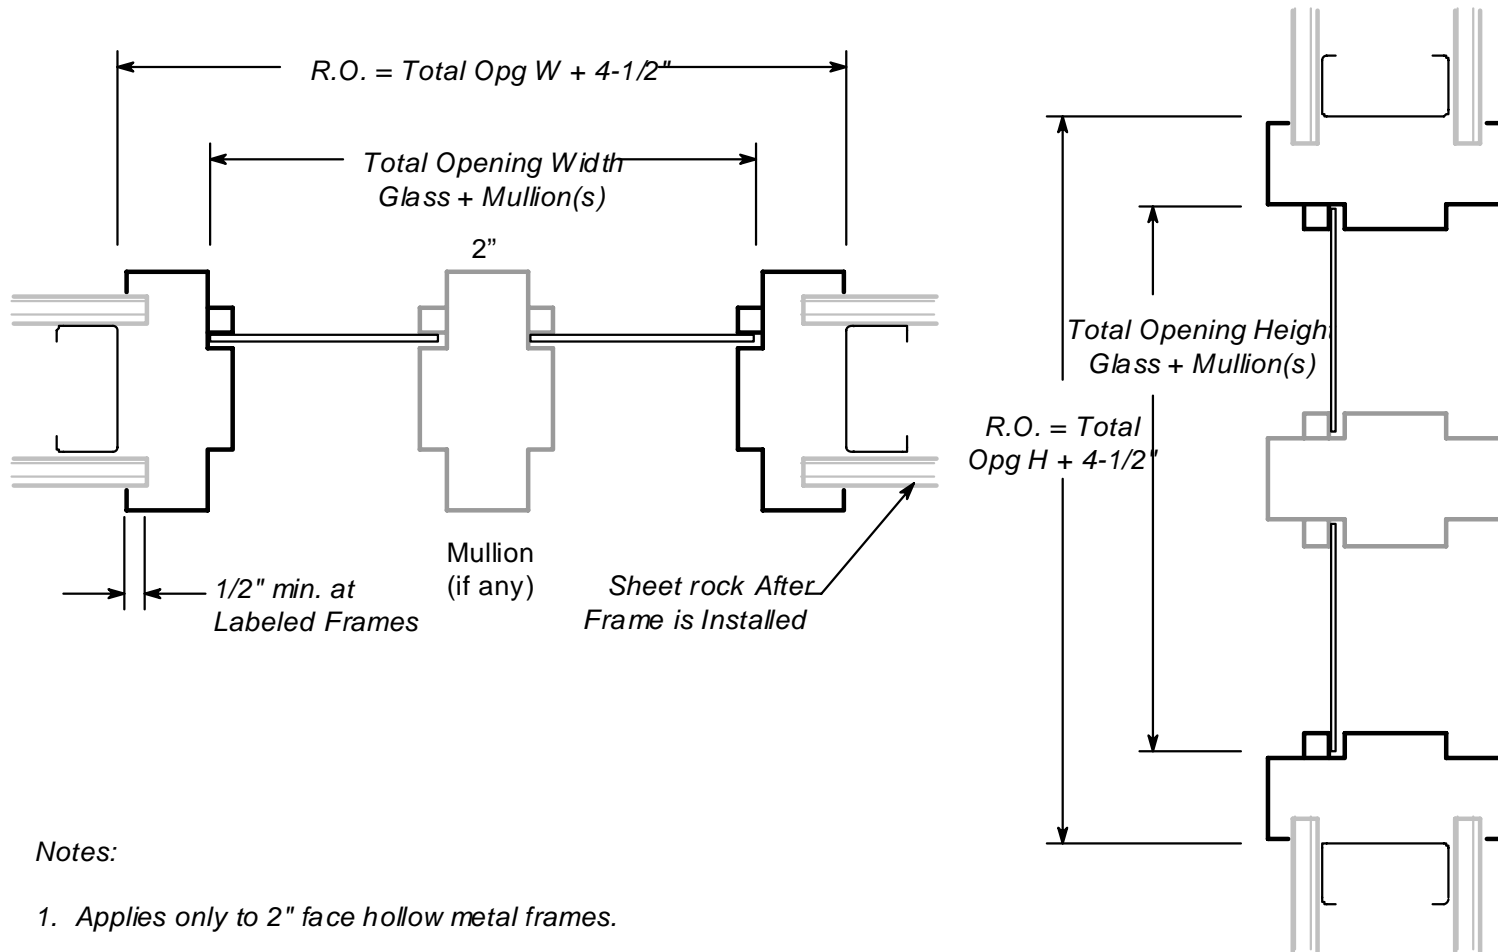

Notes:

1. Applies only to 2" face hollow metal frames.